



**3508 Tri-Center Boulevard**  
Research Tri-Center North  
Durham, North Carolina

**Gross Bldg Area:** 272,396 square feet of warehouse space on 15 acres

**Space Available:** 191,546 square feet    **Office Area:** approximately 3,000 square feet

**Base Rate:** \$2.95 per square foot per year plus TICAM                      **Year Built:** 1989

**TICAM:** \$.75 per square foot                      **Dock Levelers:** Yes

**Desired Lease Term:** 3-5-7-10 year terms

**Ceiling Heights:** 20 feet clear throughout the building

**Sprinkler:**                      ESFR system. . . .(IBM specs)


**Loading doors:** 26 cushioned loading docks and one drive-in

**Utilities:** 2000 Amp service with natural gas

**Parking:** Excellent trailer storage and vehicle parking areas on site


**Dillon Commercial Real Estate Services, Inc.**  
3700 National Drive Ste. 115  
Raleigh, North Carolina 27612

919-782-1921

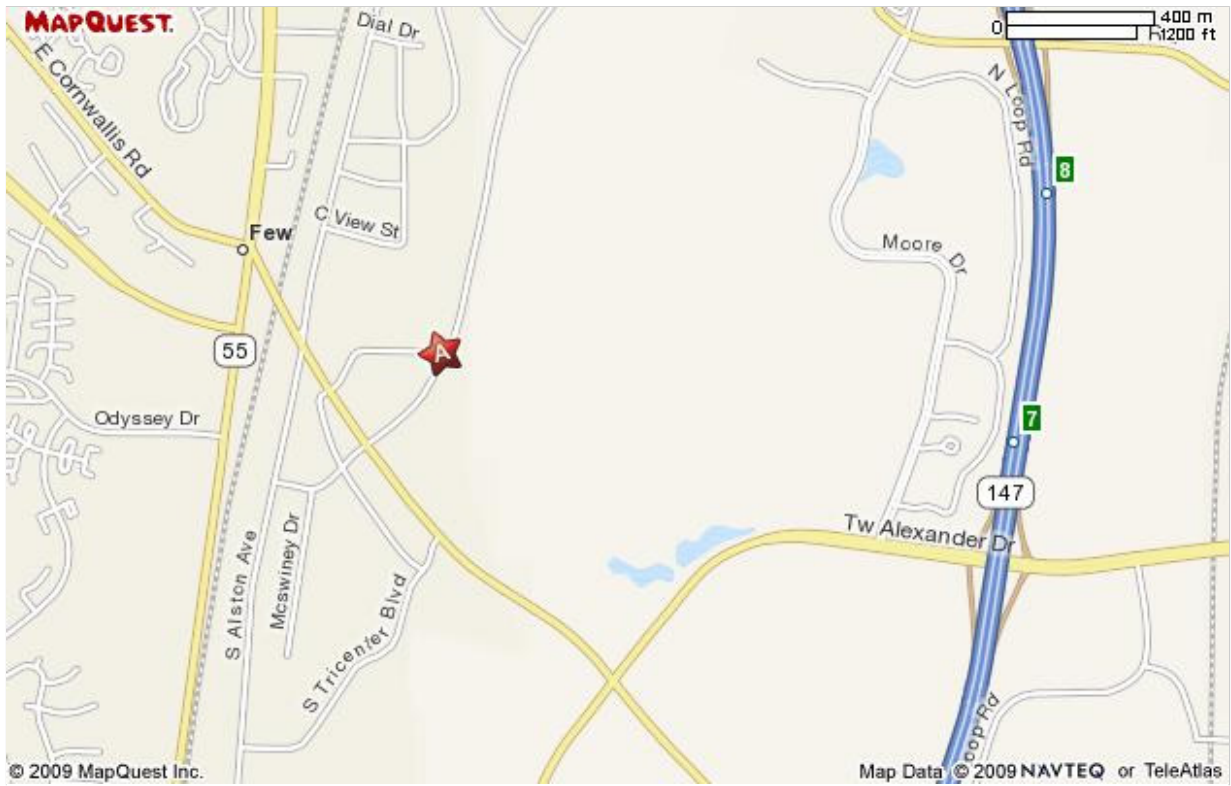

**WEEKS  
TURNER  
ARCHITECTURE**

WEEKS TURNER ARCHITECTURE, PA  
1306 19th Durham Drive  
Raleigh, North Carolina 27603  
919.758.2702 fax 919.779.0008  
www.wta.com

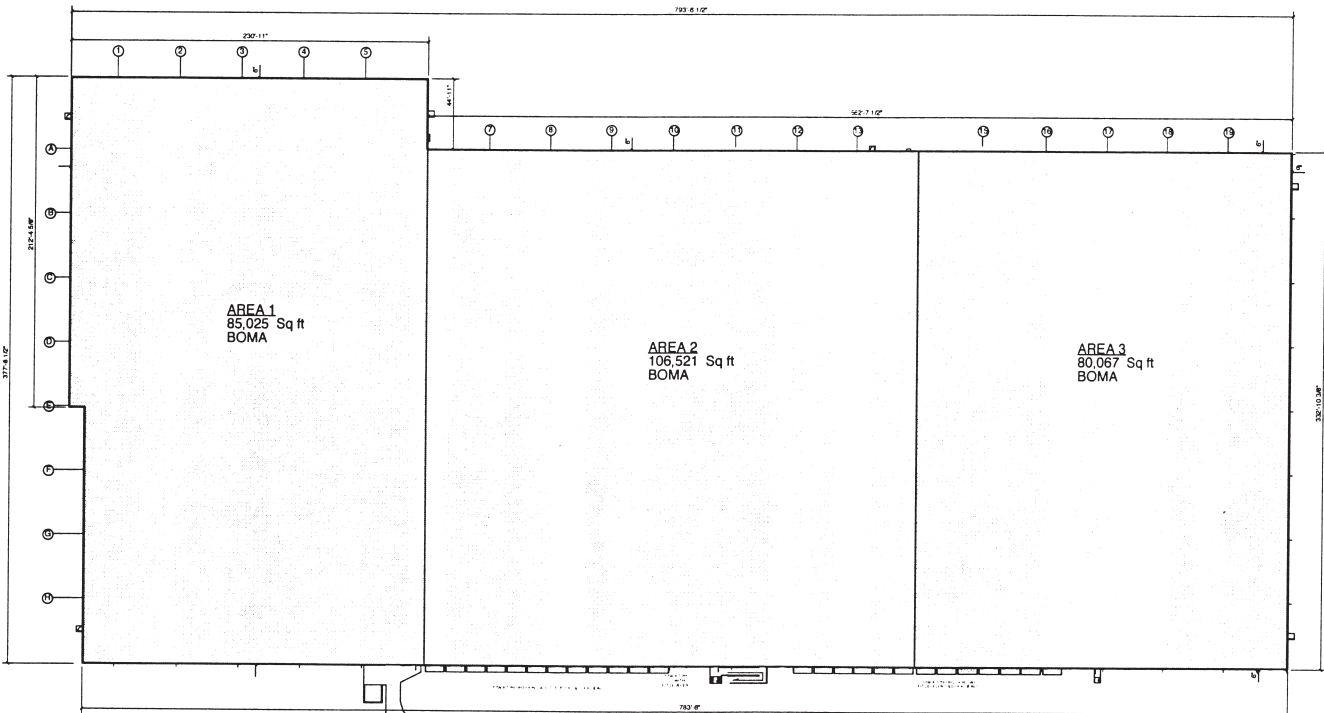

**1 BUILDING PLAN**  
SCALE: NTS

**PROJECT TITLE**  
TRICENTER NORTH 3/4  
TRICENTER  
DURHAM, NORTH CAROLINA

**PROJECT NO.**  
0518N-3/4a  
**DRAWING TITLE**  
FLOOR PLAN

SHEET 1 OF 1

**AI**

**PLOT DATE** 4/1/09  
**REVISION** 000004

This page must be 24" x 36" unless otherwise noted.  
All dimensions on this sheet are the property of Weeks Turner Architecture and shall remain confidential in whole or in part to the extent of 2009.